


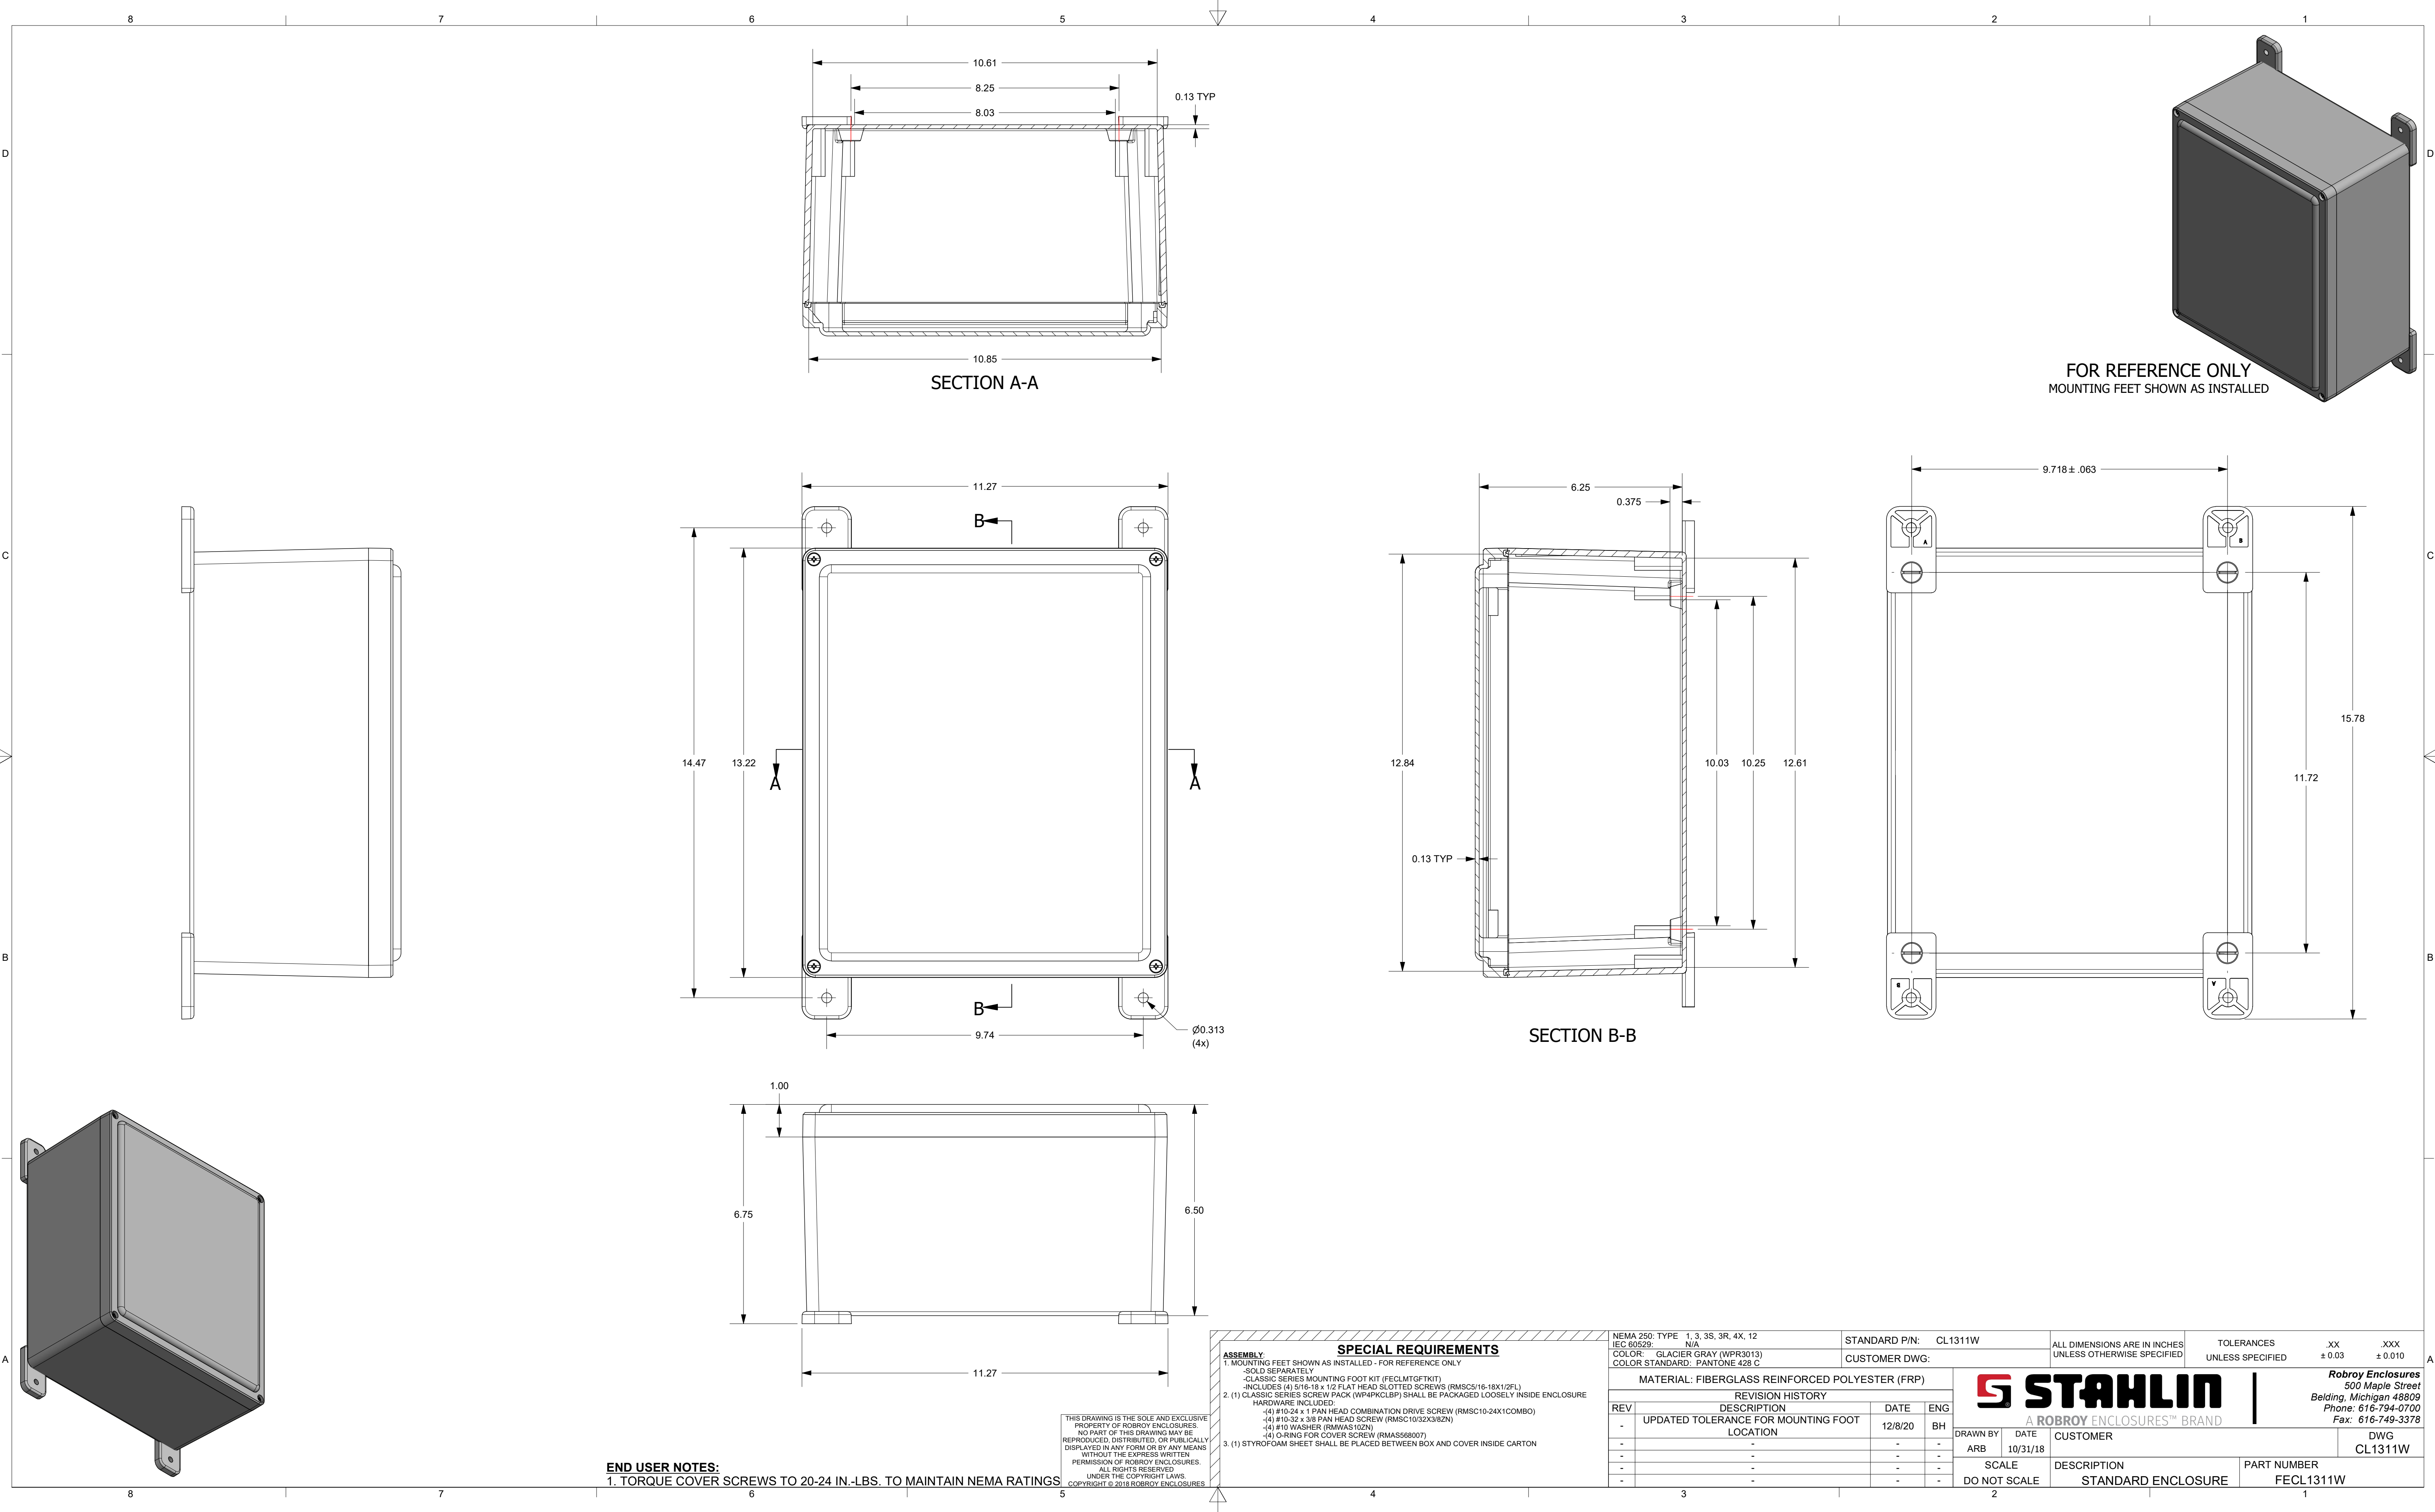

FOR REFERENCE ONLY
MOUNTING FEET SHOWN AS INSTALLED

THIS DRAWING IS THE SOLE AND EXCLUSIVE
PROPERTY OF ROBROY ENCLOSURES.
NO PART OF THIS DRAWING MAY BE
REPRODUCED, DISTRIBUTED, OR PUBLICALLY
DISPLAYED IN ANY FORM OR BY ANY MEANS
WITHOUT THE EXPRESS WRITTEN
PERMISSION OF ROBROY ENCLOSURES.
ALL RIGHTS RESERVED.
UNDER THE COPYRIGHT LAWS.
COPYRIGHT © 2018 ROBROY ENCLOSURES

- ASSEMBLY:**
- SPECIAL REQUIREMENTS**
1. MOUNTING FEET SHOWN AS INSTALLED - FOR REFERENCE ONLY
- SOLD SEPARATELY
- CLASSIC SERIES MOUNTING FOOT KIT (FECLMTGFTKIT)
- INCLUDES (4) 5/16-18 x 1/2 FLAT HEAD SLOTTED SCREWS (RMSC5/16-18X1/2FL)
2. (1) CLASSIC SERIES SCREW PACK (WP4PKCLBP) SHALL BE PACKAGED LOOSELY INSIDE ENCLOSURE
HARDWARE INCLUDED:
- (4) #10-24 x 1 PAN HEAD COMBINATION DRIVE SCREW (RMSC10-24X1COMBO)
- (4) #10-32 x 3/8 PAN HEAD SCREW (RMSC10/32X3/8ZN)
- (4) #10 WASHER (RMWAS10ZN)
- (4) O-RING FOR COVER SCREW (RMAOS68007)
3. (1) STYROFOAM SHEET SHALL BE PLACED BETWEEN BOX AND COVER INSIDE CARTON

NEMA 250: TYPE 1, 3, 3S, 3R, 4X, 12 IEC 60529: N/A			STANDARD P/N: CL1311W		ALL DIMENSIONS ARE IN INCHES UNLESS OTHERWISE SPECIFIED		TOLERANCES UNLESS SPECIFIED		.XX ± 0.03		.XXX ± 0.010	
COLOR: GLACIER GRAY (WPR3013) COLOR STANDARD: PANTONE 428 C			CUSTOMER DWG:									
MATERIAL: FIBERGLASS REINFORCED POLYESTER (FRP)					 STAHL Robroy Enclosures 500 Maple Street Belding, Michigan 49809 Phone: 616-794-0700 Fax: 616-749-3378 A ROBROY ENCLOSURES™ BRAND							
REVISION HISTORY												
REV	DESCRIPTION		DATE	ENG								
-	UPDATED TOLERANCE FOR MOUNTING FOOT LOCATION		12/8/20	BH								
-	-		-	-								
-	-		-	-								
-	-		-	-								
-	-		-	-								
					DRAWN BY ARB		DATE 10/31/18		CUSTOMER		DWG CL1311W	
					SCALE		DESCRIPTION		PART NUMBER			
					DO NOT SCALE		STANDARD ENCLOSURE		FECL1311W			

END USER NOTES:

1. TORQUE COVER SCREWS TO 20-24 IN.-LBS. TO MAINTAIN NEMA RATINGS

STAHLIN
A ROBROY ENCLOSURES™ BRAND

Robroy Enclosures
500 Maple Street
Belding, Michigan 48809
Phone: 616-794-0700
Fax: 616-749-3378