


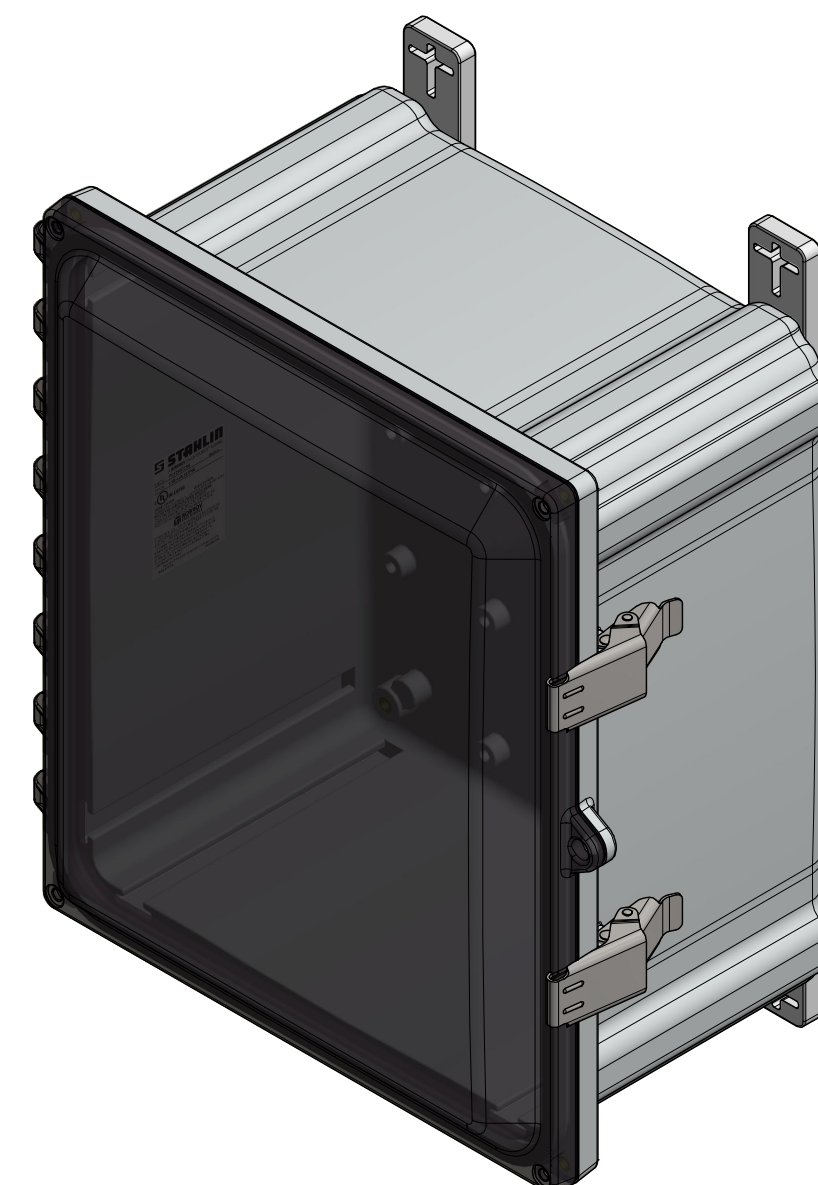
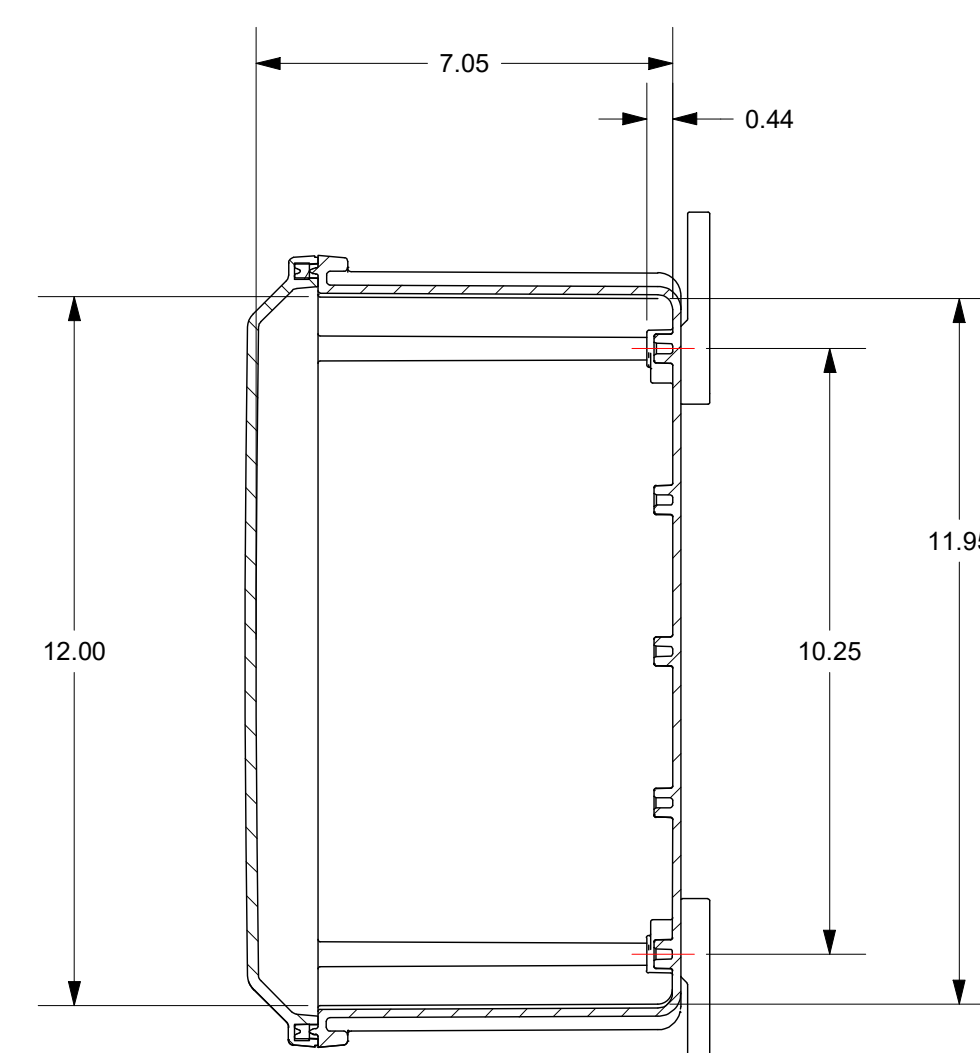
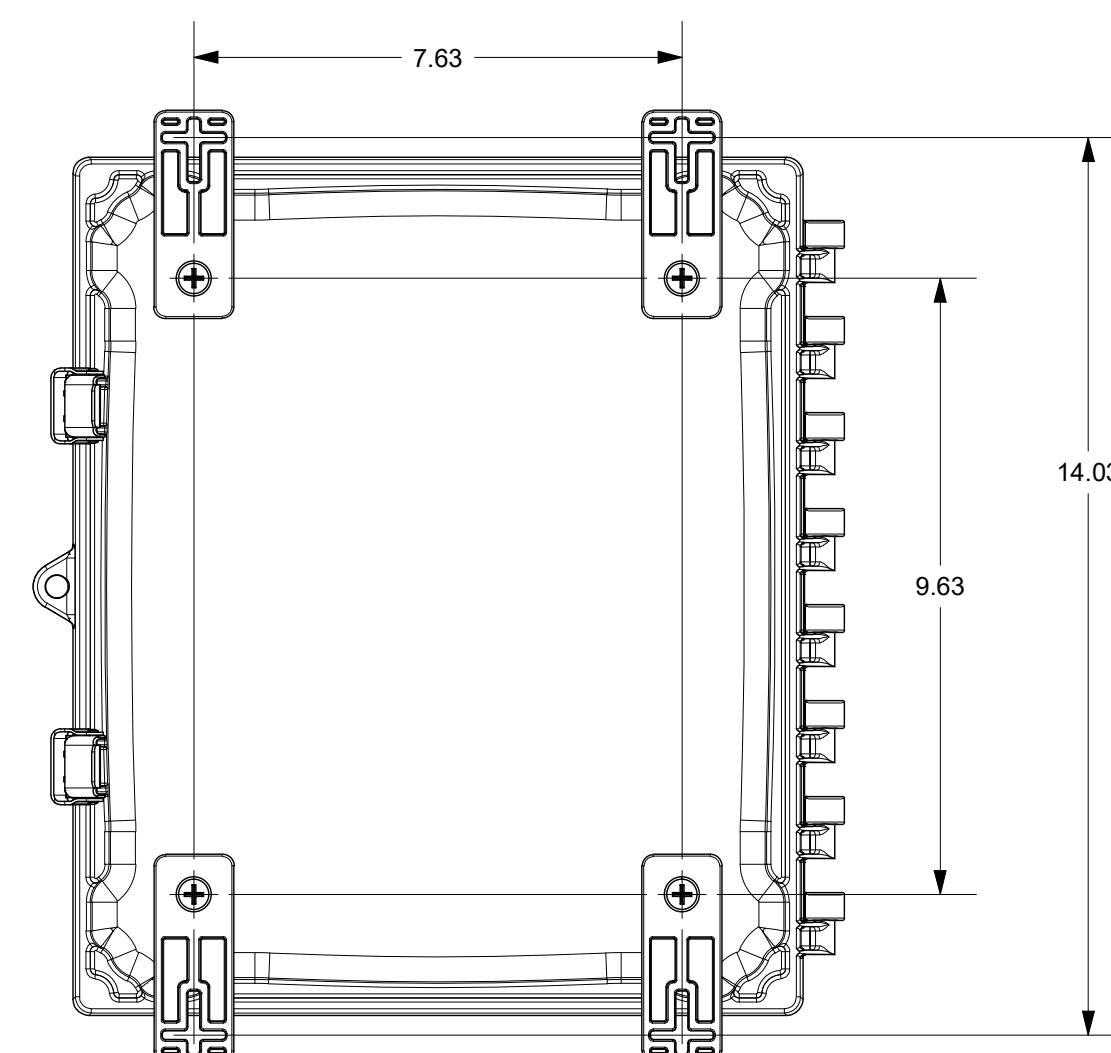
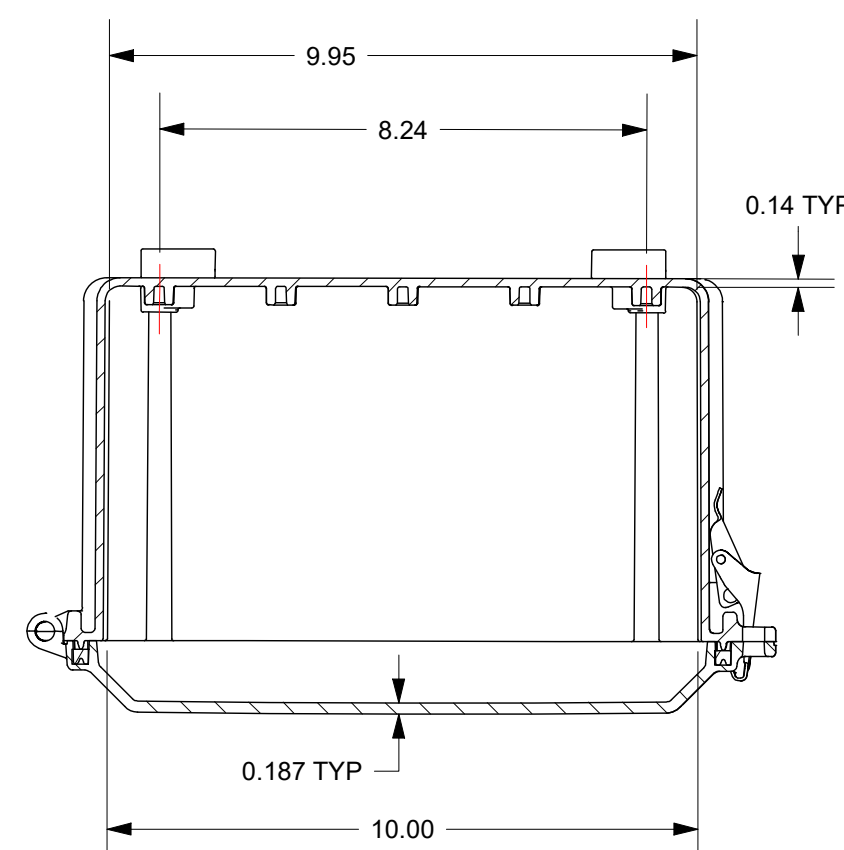


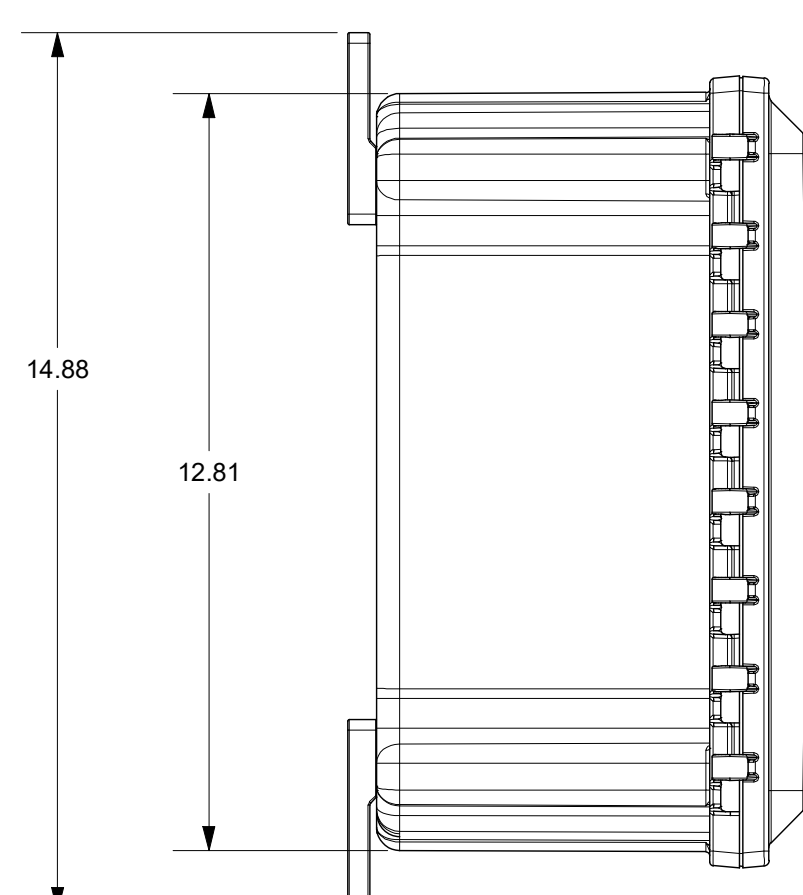


FOR REFERENCE ONLY
MOUNTING FEET SHOWN AS INSTALLED

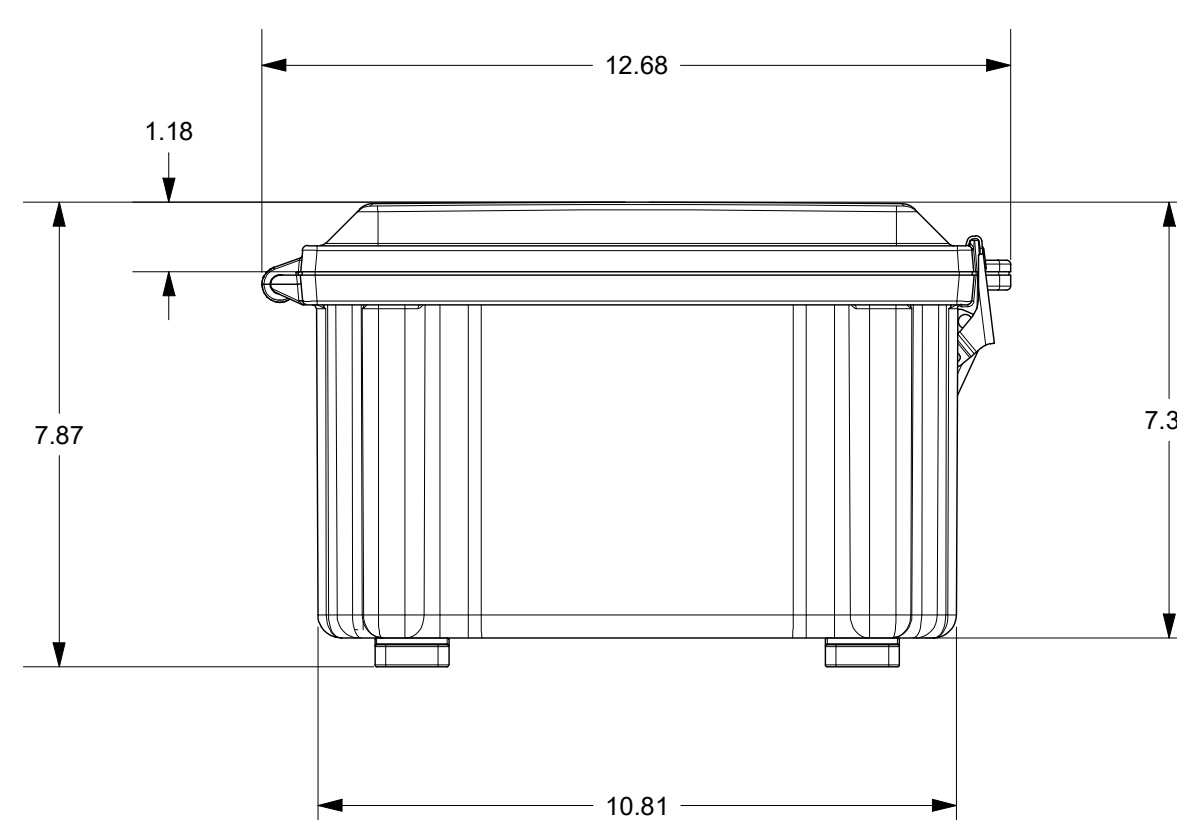

SECTION B-B

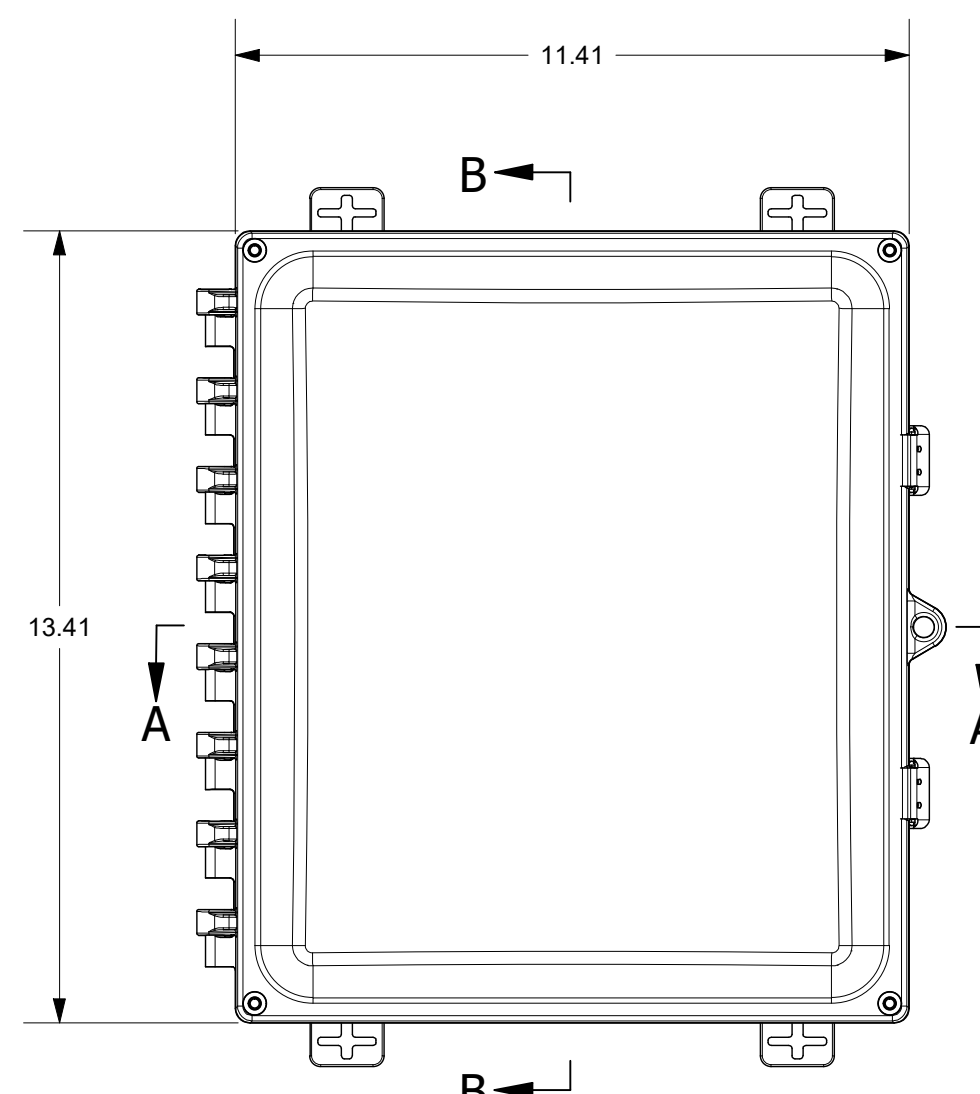

SECTION A-A

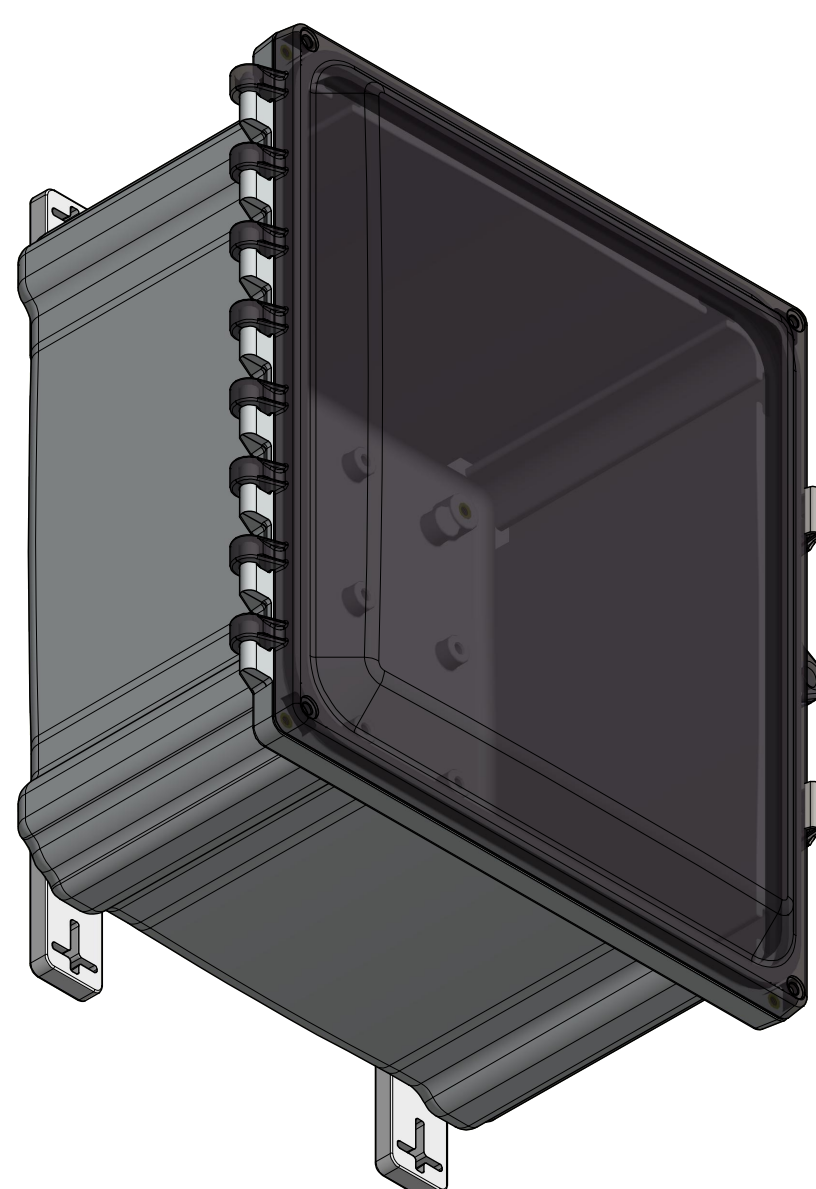

THIS DRAWING IS THE SOLE AND EXCLUSIVE PROPERTY OF ROBROY ENCLOSURES. NO PART OF THIS DRAWING MAY BE REPRODUCED, DISTRIBUTED, OR PUBLICALLY DISPLAYED IN ANY FORM OR BY ANY MEANS WITHOUT THE EXPRESS WRITTEN PERMISSION OF ROBROY ENCLOSURES. ALL RIGHTS RESERVED UNDER THE COPYRIGHT LAWS. COPYRIGHT © 2020 ROBROY ENCLOSURES

SPECIAL REQUIREMENTS

SPECIAL REQUIREMENTS

ASSEMBLY:

1. (1) ACCESSORY KIT (WPPCACCKIT) SHALL BE PACKAGED LOOSELY INSIDE ENCLOSURE HARDWARE (INCLUDED)
- (4) #14-20 x 1/2 FLAT HEAD PHILLIPS MACHINE SCREW (RMS1C/14-20X.5FLPH)
- (4) #10-32 x 5/8 PAN HEAD PHILLIPS MACHINE SCREW (RMS1C/10/32X5/8SS)
- (4) #10-32 x 3/8 PAN HEAD SCREW (RMS1C/10/32X3/8ZN)
- (4) #10 WASHER (RMAW510ZN)
2. (1) STYROFOAM SHEET SHALL BE PLACED ON TOP OF COVER INSIDE CARTON

NEMA 250: TYPE 1 3R, 4, 4X, 12 IEC 60529: IP66		STANDARD P/N: PC1210CCSS		ALL DIMENSIONS ARE IN INCHES UNLESS OTHERWISE SPECIFIED		TOLERANCES UNLESS SPECIFIED		.XX ± 0.03		.XXX ± 0.010	
COLOR: N/A COLOR STANDARD: PANTONE 7541 C		CUSTOMER DWG: N/A									
MATERIAL: POLYCARBONATE				 STAHLIN A ROBROY ENCLOSURES™ BRAND							
REVISION HISTORY											
REV	DESCRIPTION	DATE	ENG								
-	-	-	-								
-	-	-	-								
-	-	-	-								
-	-	-	-								
-	-	-	-								
-	-	-	-								
				DRAWN BY		DATE		CUSTOMER		DWG	
				BH		9/21/2020				PC1210CCSS	
				SCALE		DESCRIPTION		PART NUMBER		FEPC1210CCSS	
				DO NOT SCALE		STANDARD ENCLOSURE					

Robroy Enclosures
500 Maple Street
Belding, Michigan 48809
Phone: 616-794-0700
Fax: 616-749-3378