


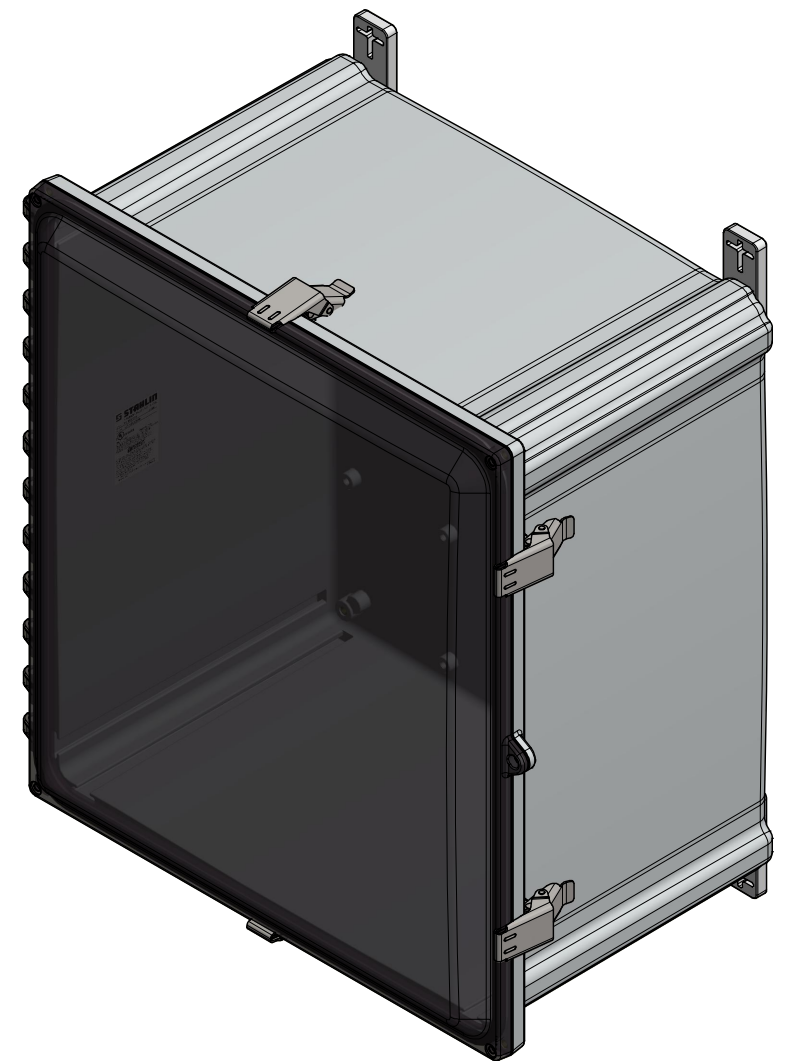
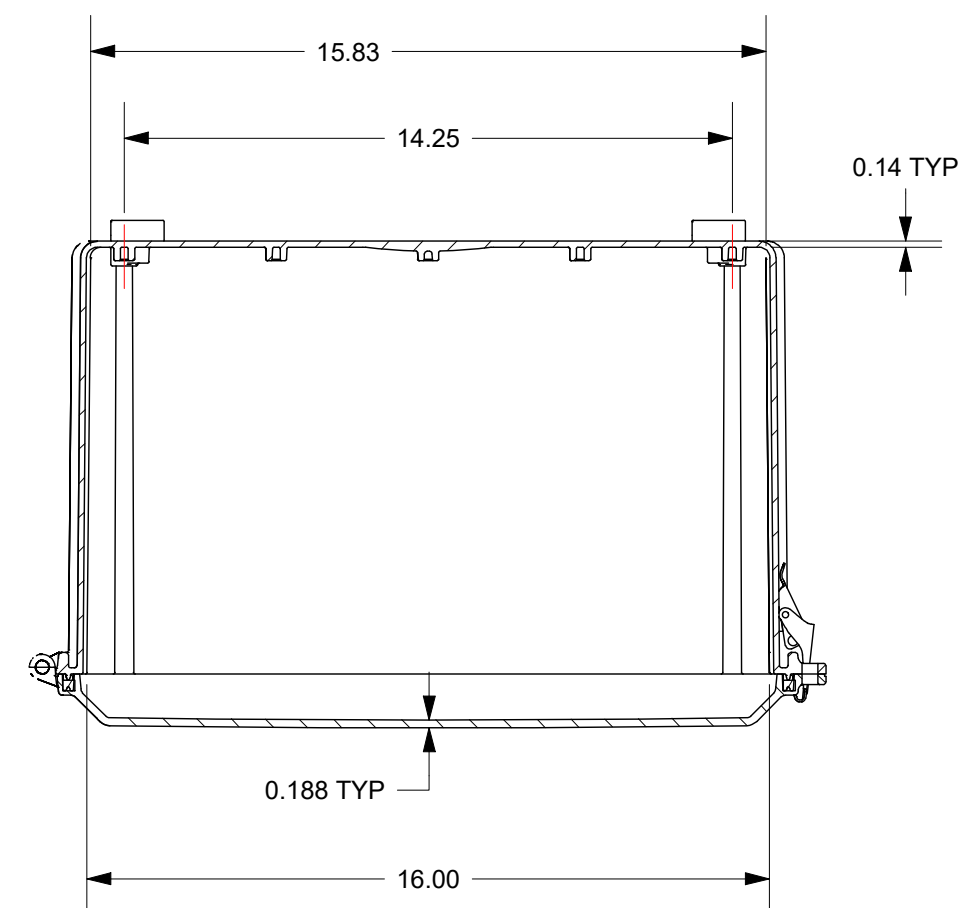


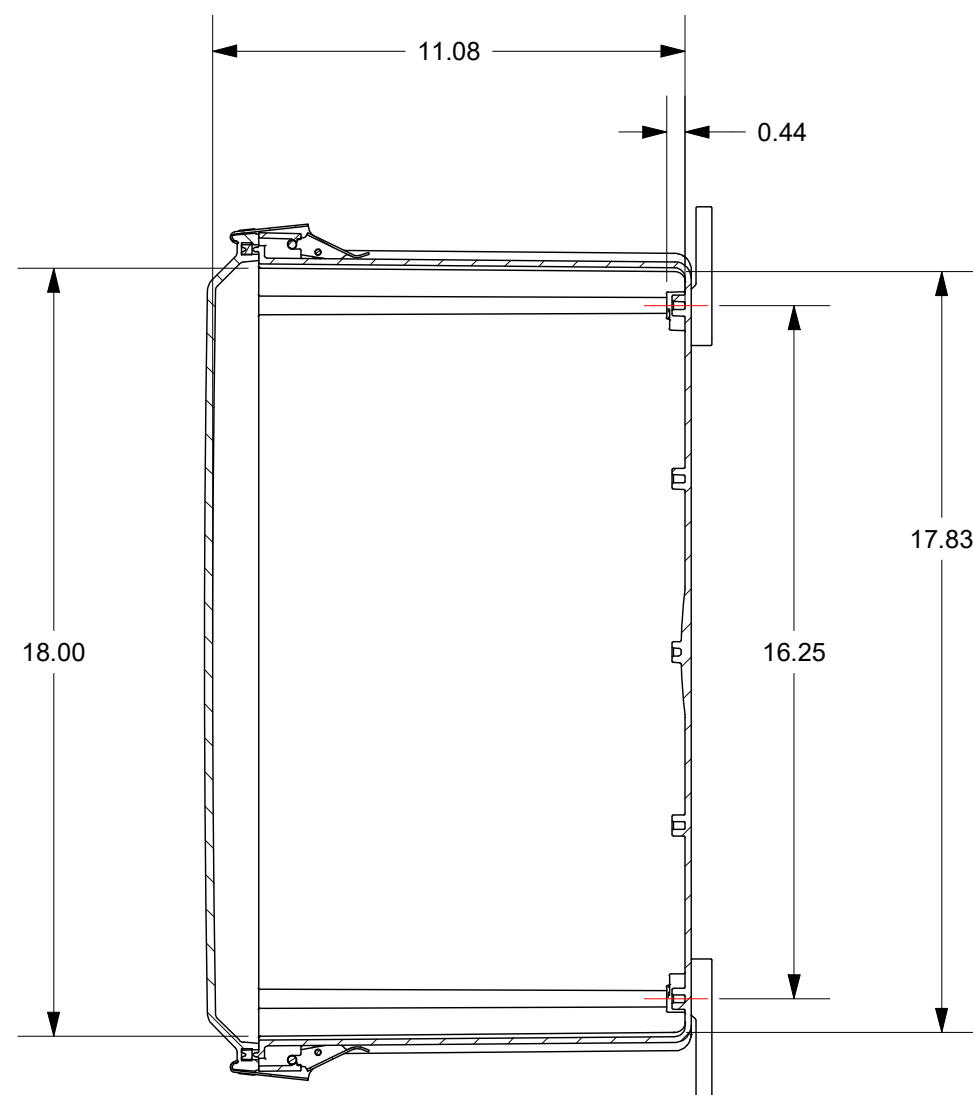




FOR REFERENCE ONLY
MOUNTING FEET SHOWN AS INSTALLED

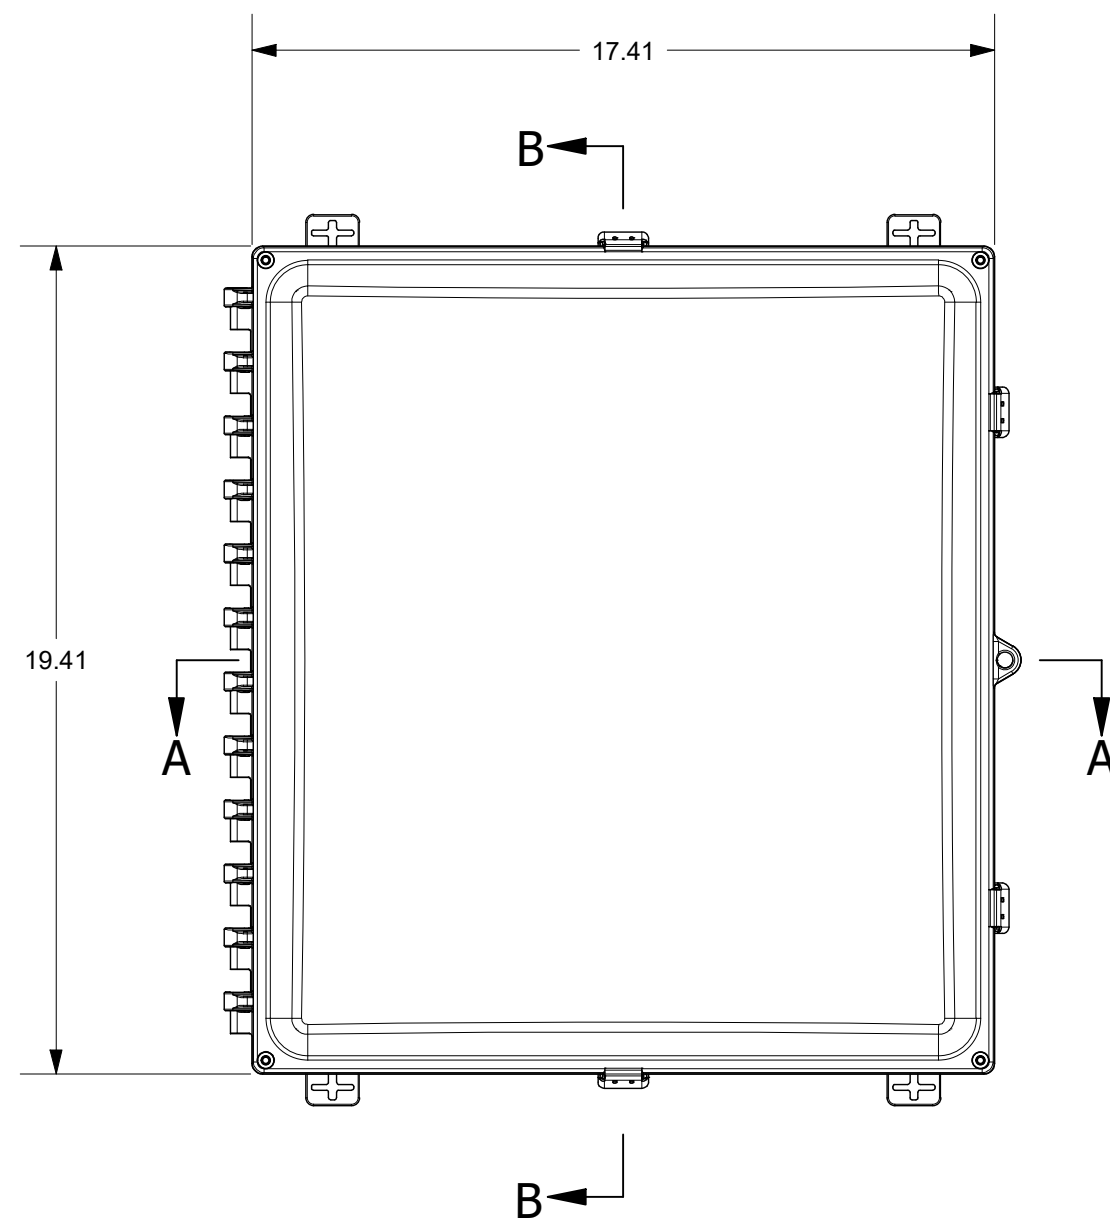

SECTION A-A

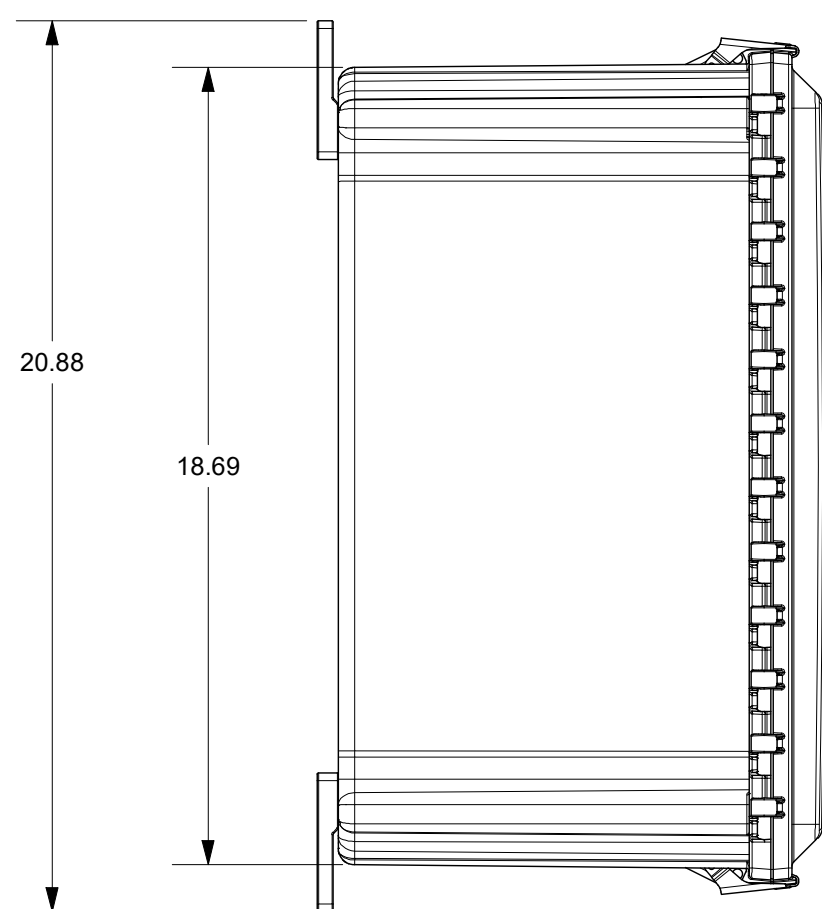

SECTION B-B

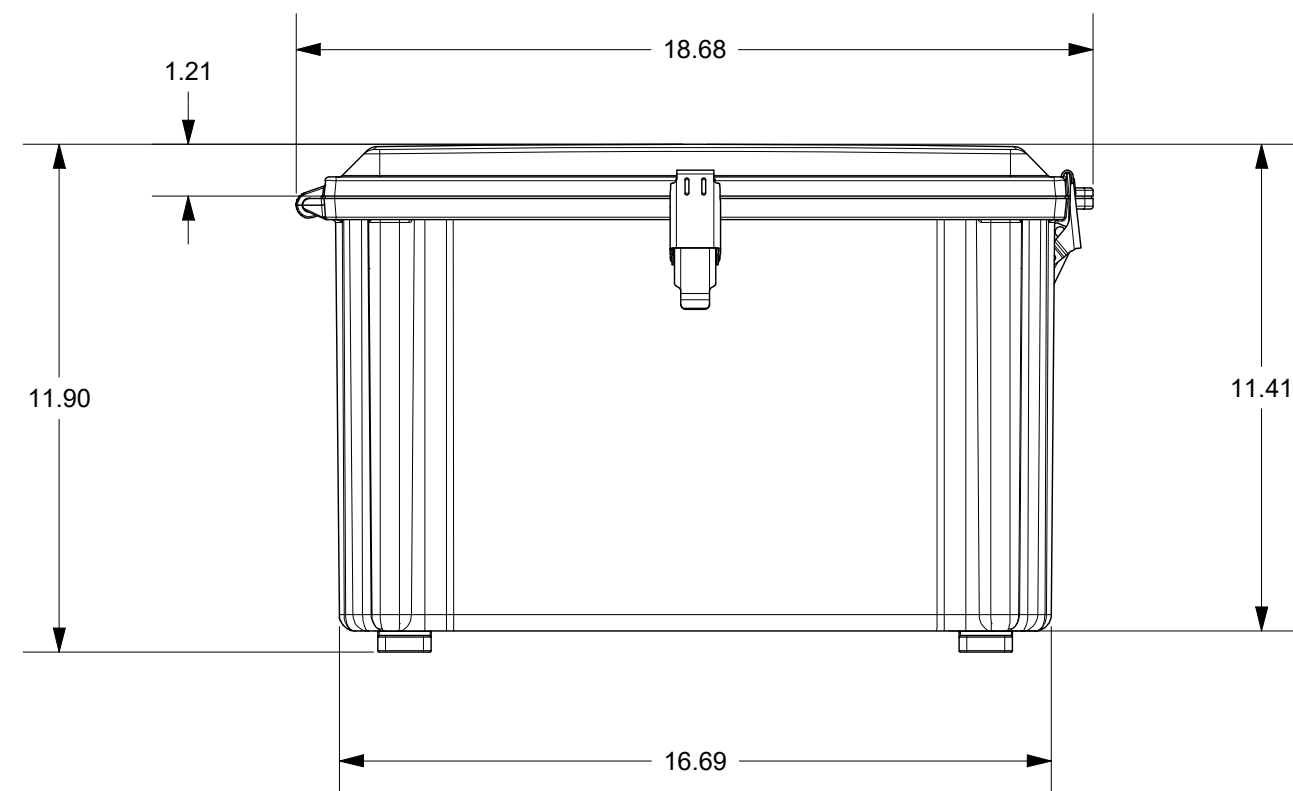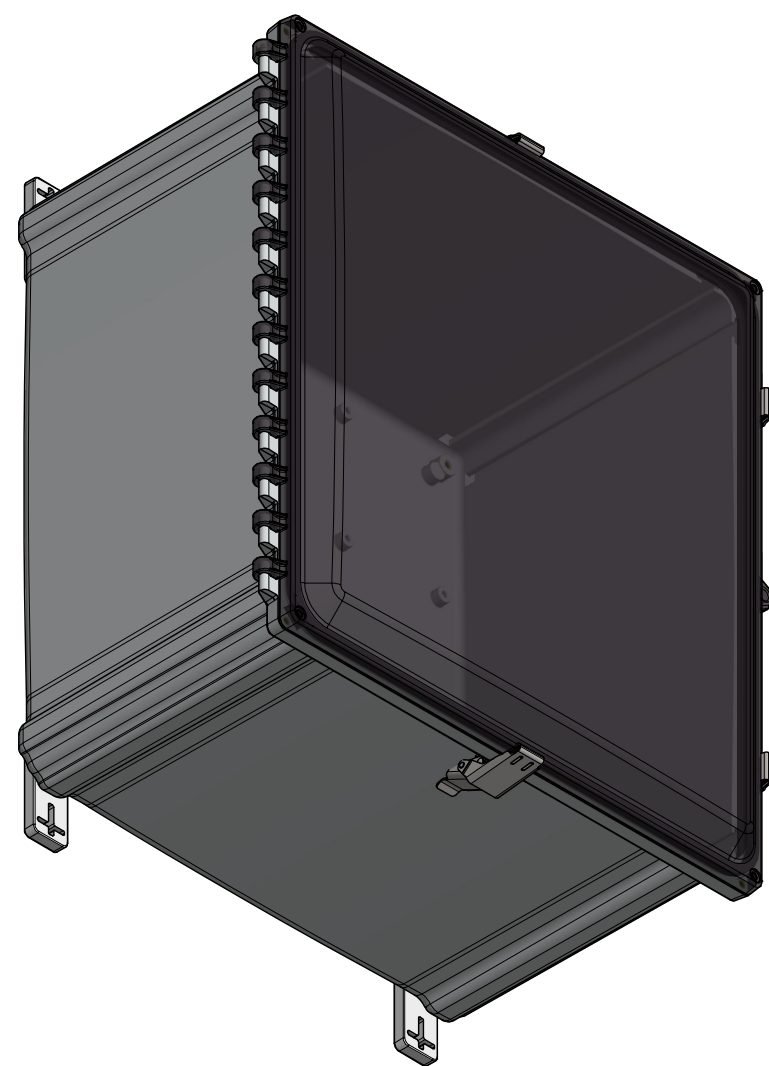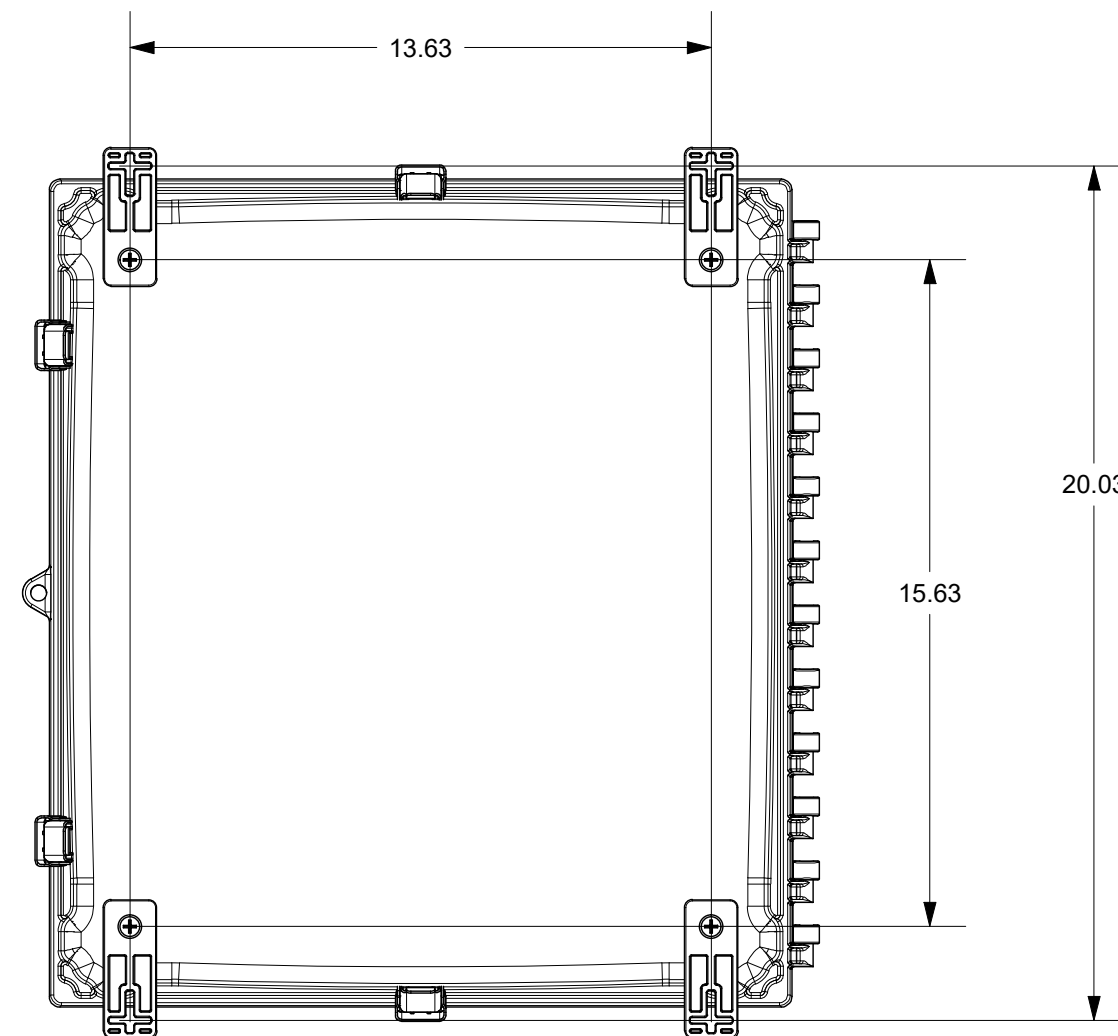


THIS DRAWING IS THE SOLE AND EXCLUSIVE
PROPERTY OF ROBROY ENCLOSURES.
NO PART OF THIS DRAWING MAY BE
REPRODUCED, DISTRIBUTED, OR PUBLICALLY
DISPLAYED IN ANY FORM OR BY ANY MEANS
WITHOUT THE EXPRESS WRITTEN
PERMISSION OF ROBROY ENCLOSURES.
ALL RIGHTS RESERVED
UNDER THE COPYRIGHT LAWS.
COPYRIGHT © 2020 ROBROY ENCLOSURES

SPECIAL REQUIREMENTS

ASSEMBLY:

- (1) ACCESSORY KIT (WPPCACCKIT) SHALL BE PACKAGED LOOSELY INSIDE ENCLOSURE HARDWARE INCLUDED:
 - (a) #14-1/4-20 1/2" FLAT HEAD PHILLIPS MACHINE SCREW (RMSC1/4-20X.5FLPH)
 - (b) #10-32 x 5/8" PAN HEAD PHILLIPS MACHINE SCREW (RMSC10/32X5/8SS)
 - (c) #10-32 x 3/8" PAN HEAD SCREW (RMSC10/32X3/8ZN)
 - (d) #10 WASHER (RMWAS10ZN)
- (2) STYROFOAM SHEET SHALL BE PLACED ON TOP OF COVER INSIDE CARTON

 NEMA 250: TYPE 1, 3R, 4, 4X, 12 IEC 60529: IP66		STANDARD P/N: PC1816SS		ALL DIMENSIONS ARE IN INCHES UNLESS OTHERWISE SPECIFIED		TOLERANCES UNLESS SPECIFIED		.XX + 0.03		.XXX + 0.010	
COLOR: N/A COLOR STANDARD: PANTONE 7541 C		CUSTOMER DWG:		 STAHLIN A ROBROY ENCLOSURES™ BRAND							
MATERIAL: POLYCARBONATE											
REVISION HISTORY											
REV	DESCRIPTION			DATE	ENG	DRAWN BY		DATE	CUSTOMER		DWG
-	-			-	-	BH	9/21/2020				PC1816SS
-	-			-	-	SCALE		DESCRIPTION		PART NUMBER	
-	-			-	-	DO NOT SCALE		STANDARD ENCLOSURE		FEP C1816SS	
-	-			-	-						
-	-			-	-						
-	-			-	-						